


VERTICAL SECTION

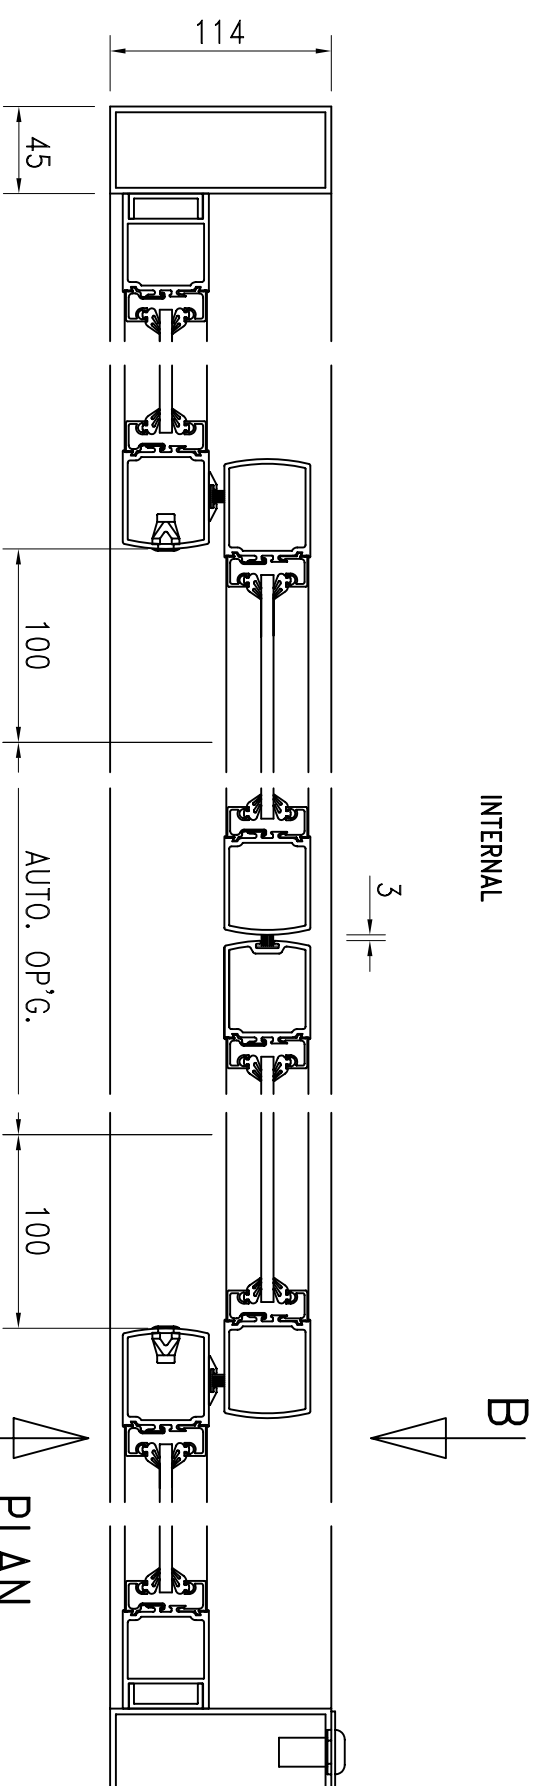

ACCESS LID  
DETAIL

TEMPLATE No. 24

Site:  
Title:  
0-X-X-0 CONCEALED  
ASTRO-SLIDE 2000 PACKAGE  
SINGLE GLAZED  
FLOOR FIXED FLOOR GUIDE  
DETAIL DRAWING



BERRINGTON ROAD,  
STENHAM, IND. ESTATE,  
LEAMINGTON SPA,  
WARWICKSHIRE, CV31 1NB  
TEL: (01926) 437000  
FAX: (01926) 437005

The contents of this document are copyright  
of DOR-O-MATIC and must not be reproduced  
without prior written permission

Drawn by:	Appd. by:	Date
Drq.No.		Revision